



PROJECT TITLE

NOTE

PRIME ARCHITECTS

DRAWING TITLE

학생회관

APPROVED

CHECKED

DESIGNED

DRAWING

1
2
3

DRAWN / DATE


2015. 01

PROJECT NO.

DRAWING NO.

SHEET NO.

SCALE A1 :
A3 :

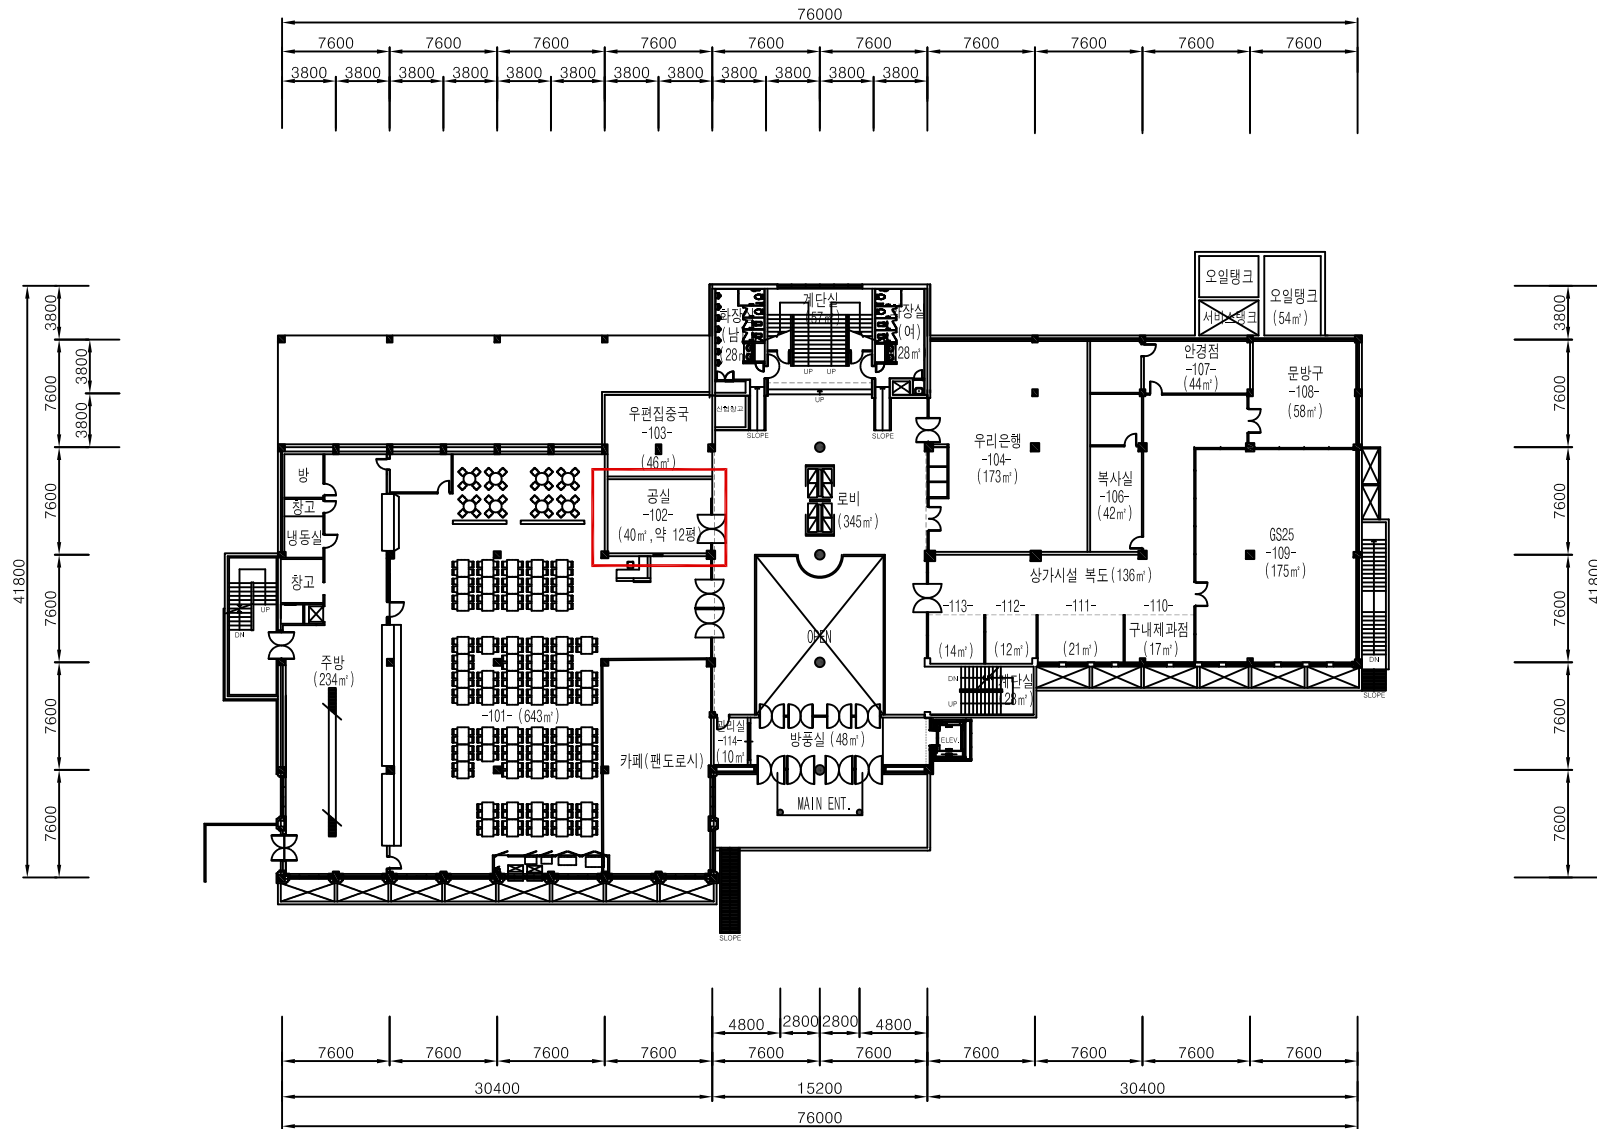

학생회관 1층 평면도